



SW MILITARY DRIVE

26,243 VPD

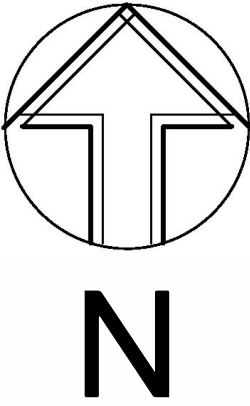

The Stevens Group
of Related Companies
1518 Austin Hwy, Ste. 12
San Antonio, TX 78218
210-828-5544
WWW.THESTEVENSGROUP.NET

MANGO

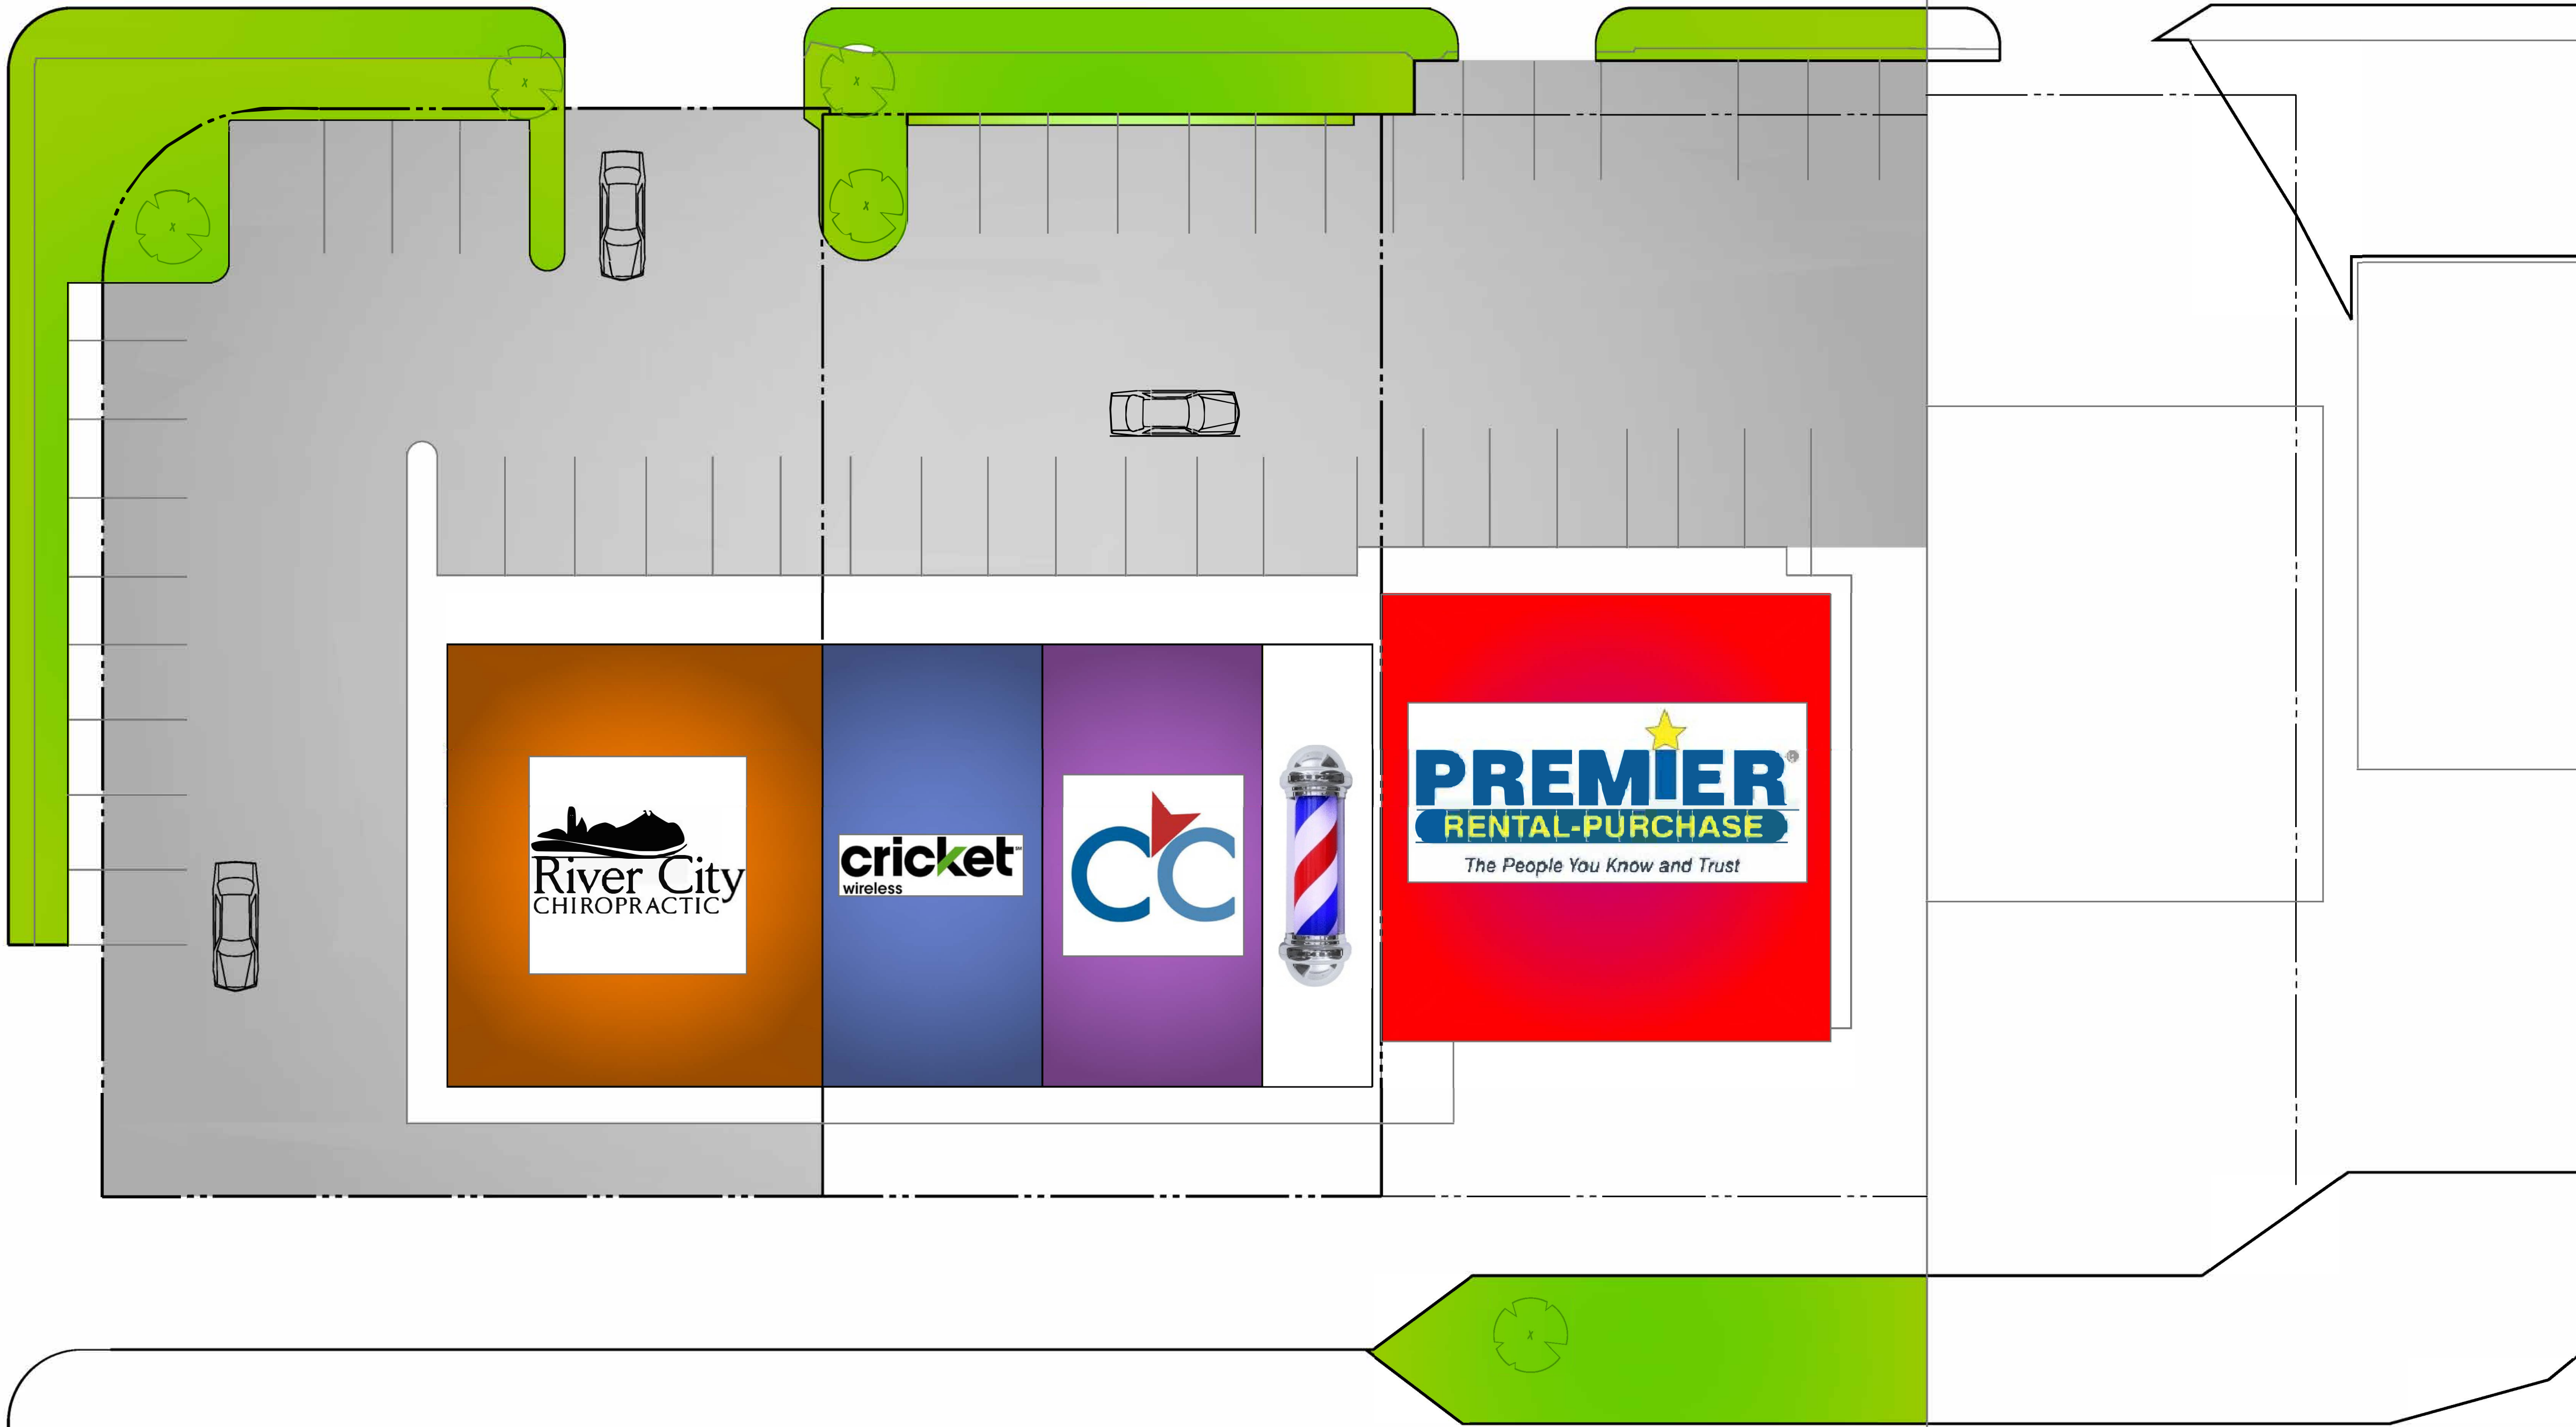

SITE PLAN

SCALE: 1" = 20' - 0"

AVAILABILITY

BARBER SHOP
CREDIT CENTRAL
CRICKET WIRELESS
RIVER CITY CHIROPRACTIC

900 sq. ft.
1,800 sq. ft.
1,800 sq. ft.
3,120 sq. ft.

TOTAL:

7,620 sq. ft.

1.254 ACRES
PARKING SPACE: 47

MILITARY/MANGO SHOPPING CENTER

1020 - 1022 SW MILITARY DRIVE SAN ANTONIO TEXAS 78221

JG

JG GEIS, ASSOC AIA
512 - 586 - 1938
jggeis@me.com
jggeisownersrep.com

SHEET:
SITE PLAN

C-1

Date: AUG. 2018
Revised: